


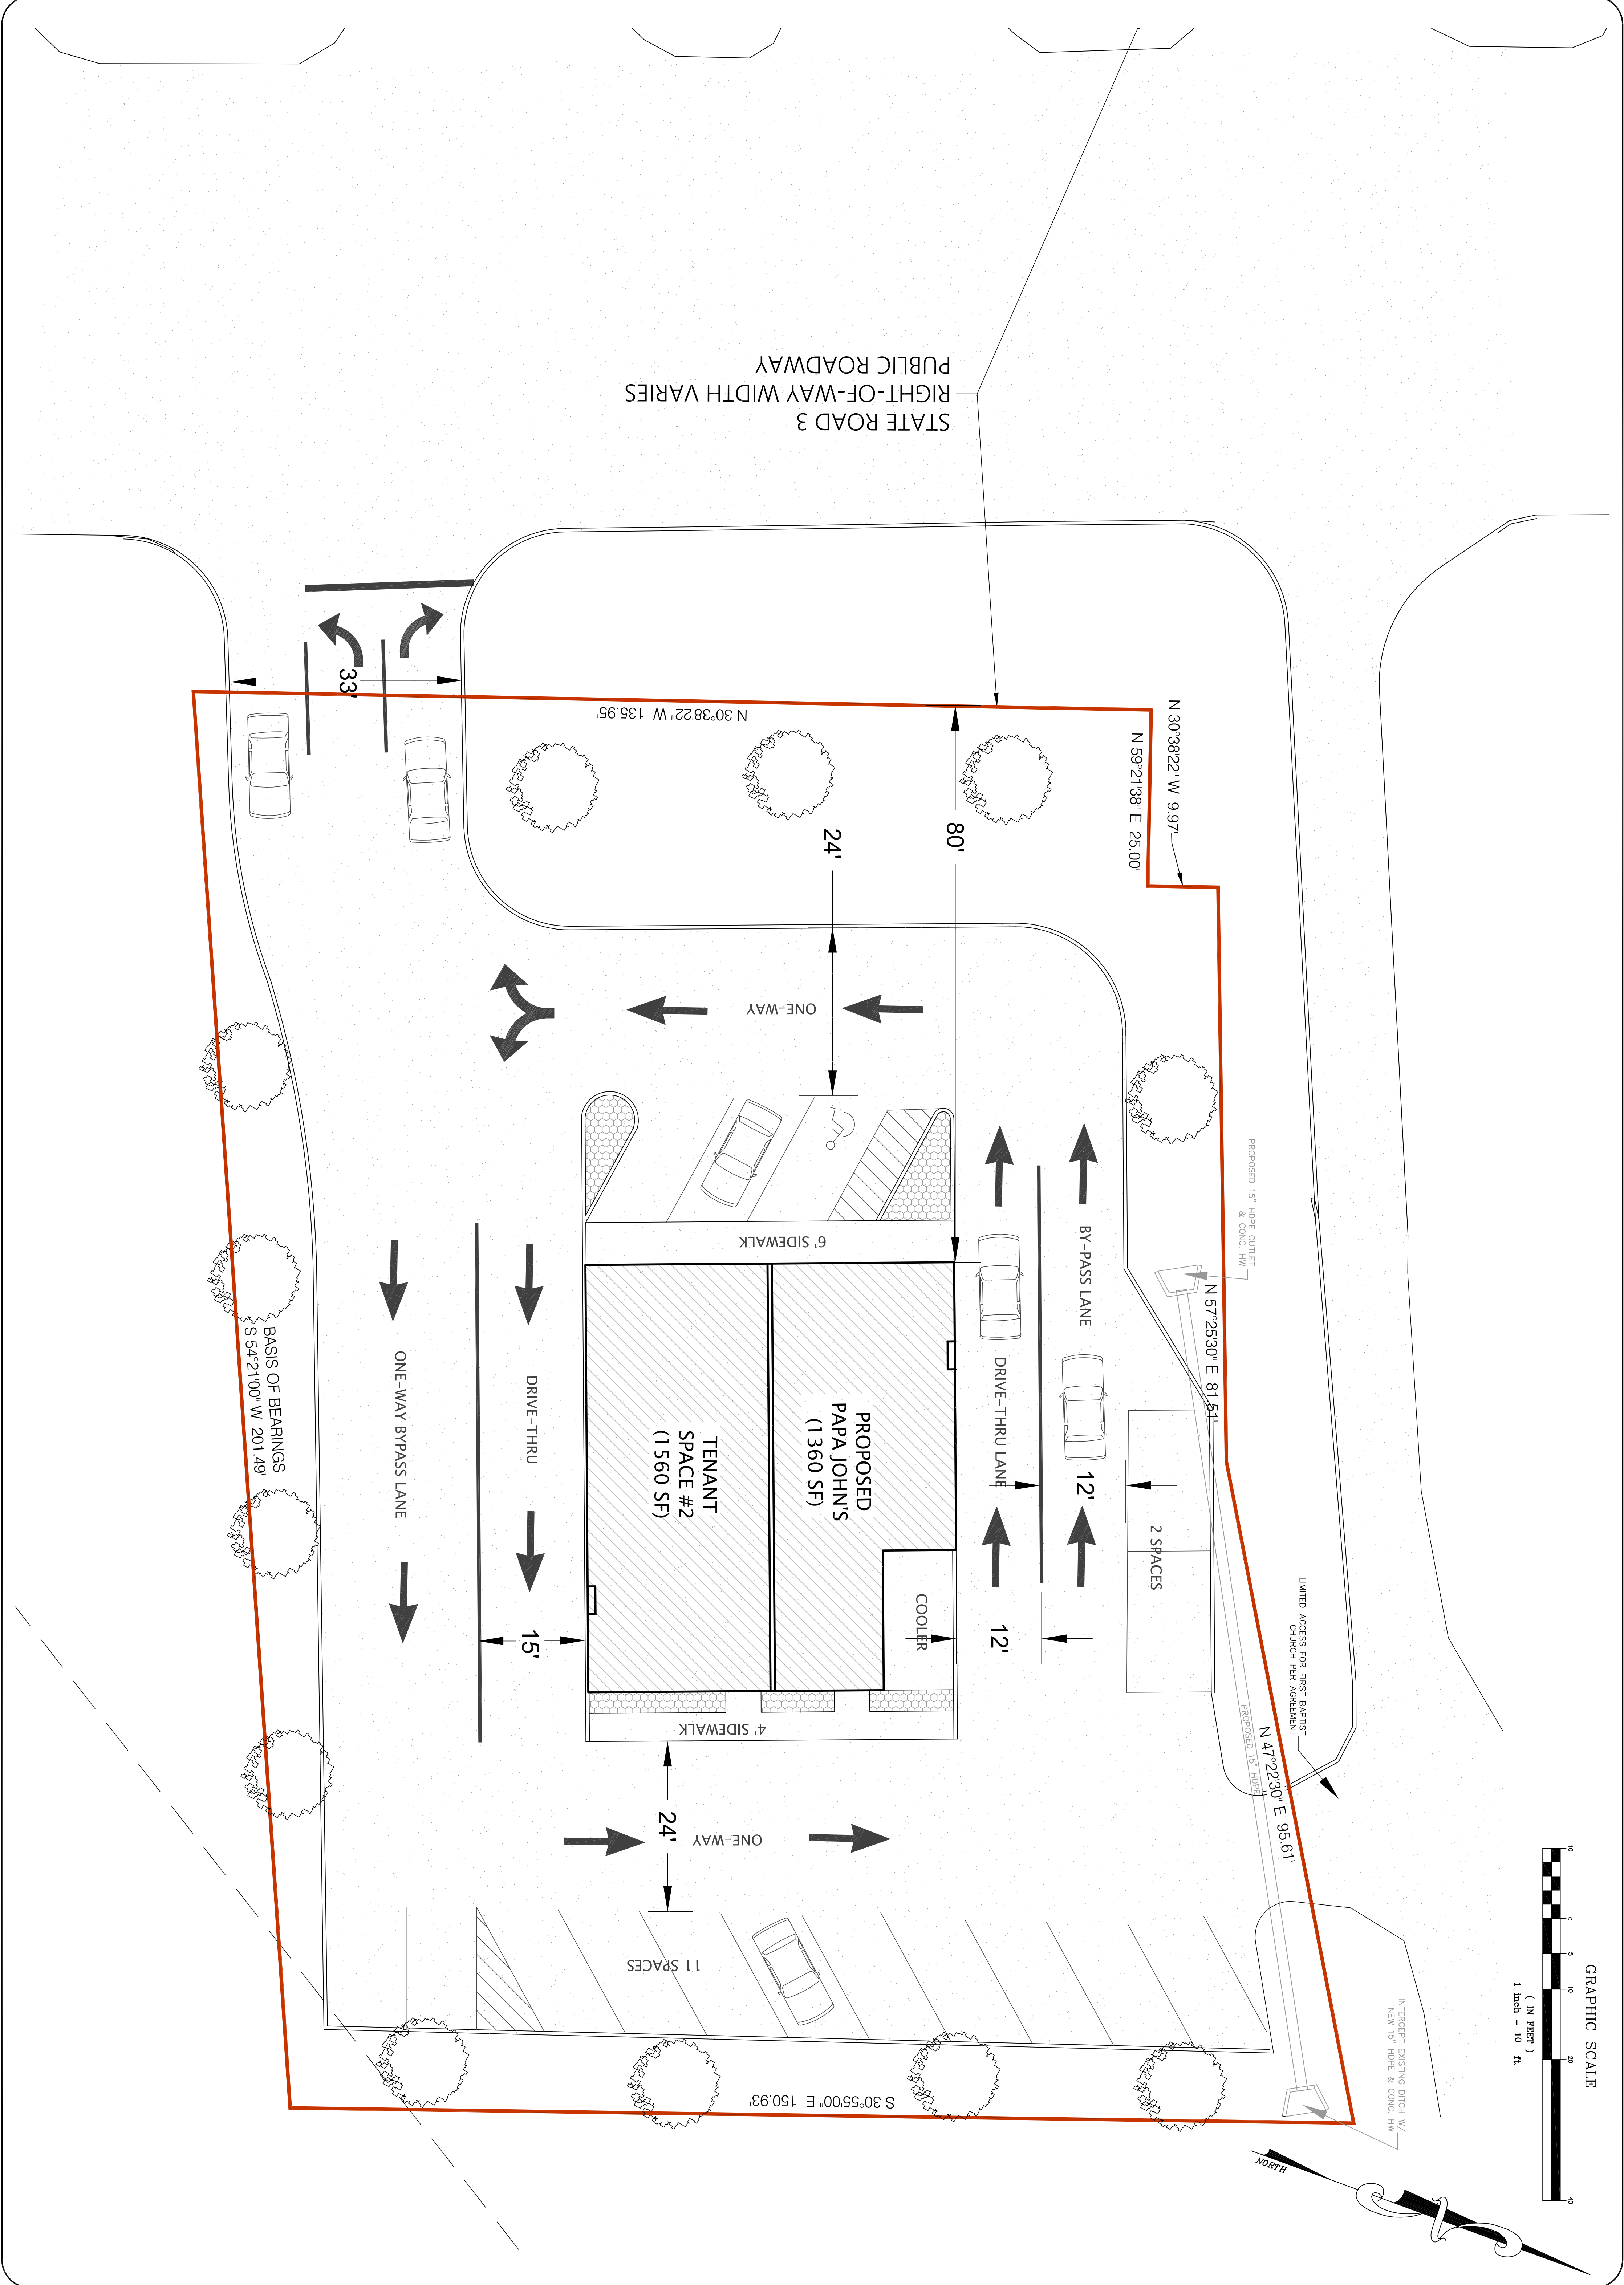

C-200

SHEET NO.

FILE NAME:
072121

SITE DEVELOPMENT PLAN

PROPOSED DRIVE-THRU RESTAURANTS
920 MARKET ST., CHARLESTOWN, IN 47111

JLM Engineering

Civil & Environmental Solutions
720 Rolling Creek Dr., Suite 207
New Albany, IN 47150
502-275-7777 phone
502-380-7360 mobile
jonmccoy@live.com

REVIEW PRINT

JONATHAN L. MCCOY, P.E.
DATE: 05/19/2022

REVISIONS		
NO.	DATE	COMMENT